



**NEW CONCEPT PLAN OF CONVENIENCE STORE**  
 SCALE: 3/32" = 1'-0"

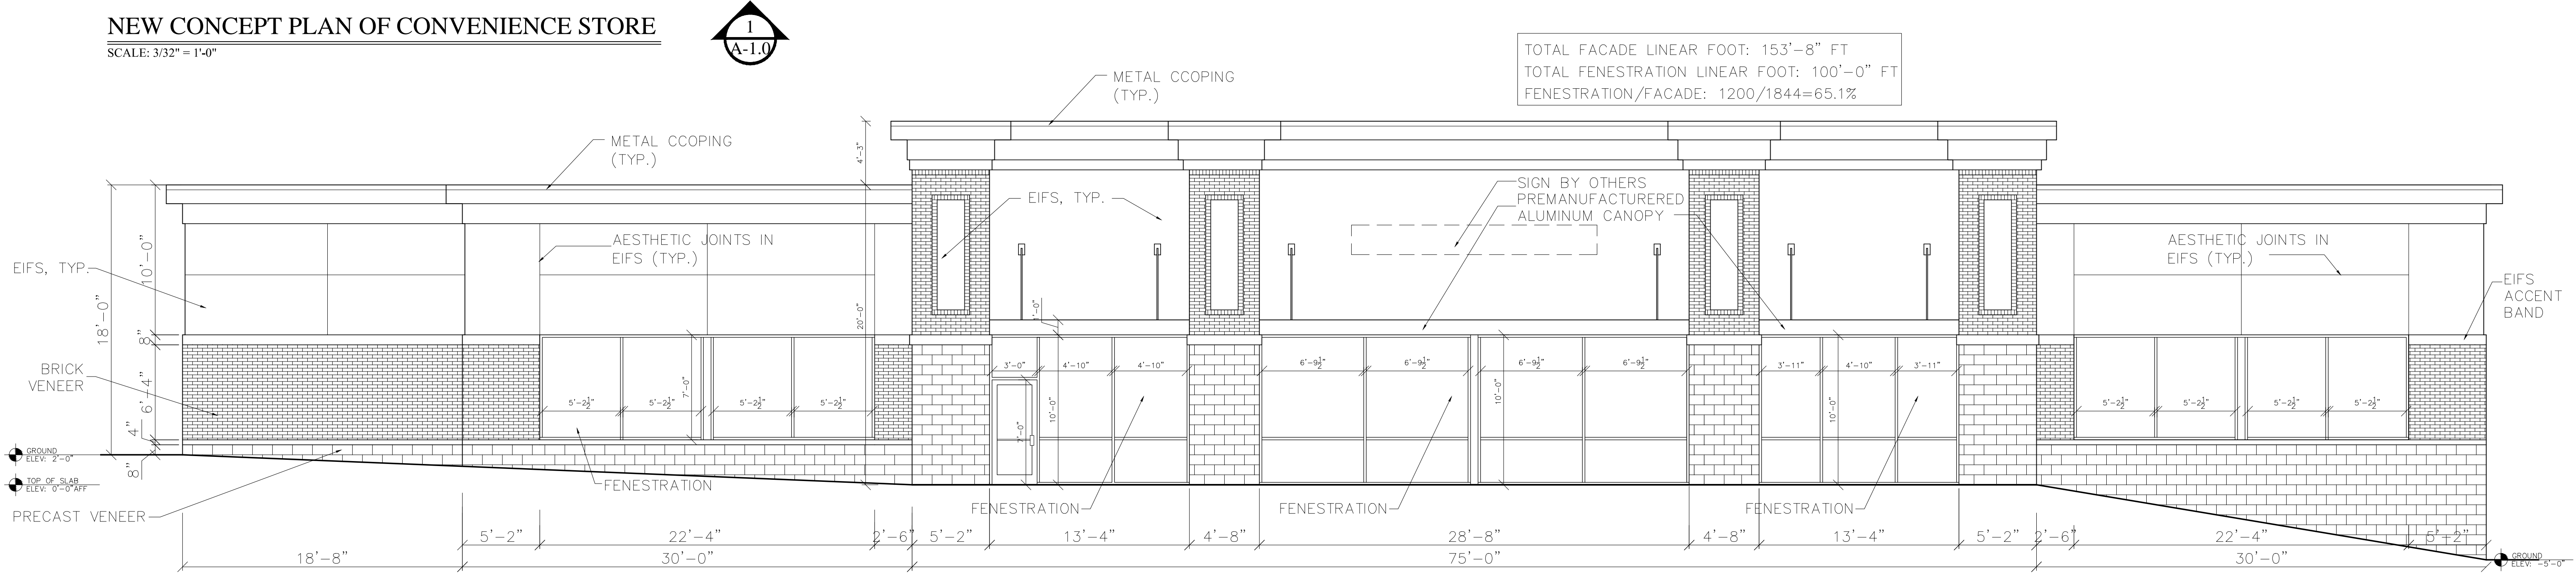

**CONCEPT ELEVATION OF CONVENIENCE STORE FACING PIEDMONT RD**  
 SCALE: 3/16" = 1'-0"

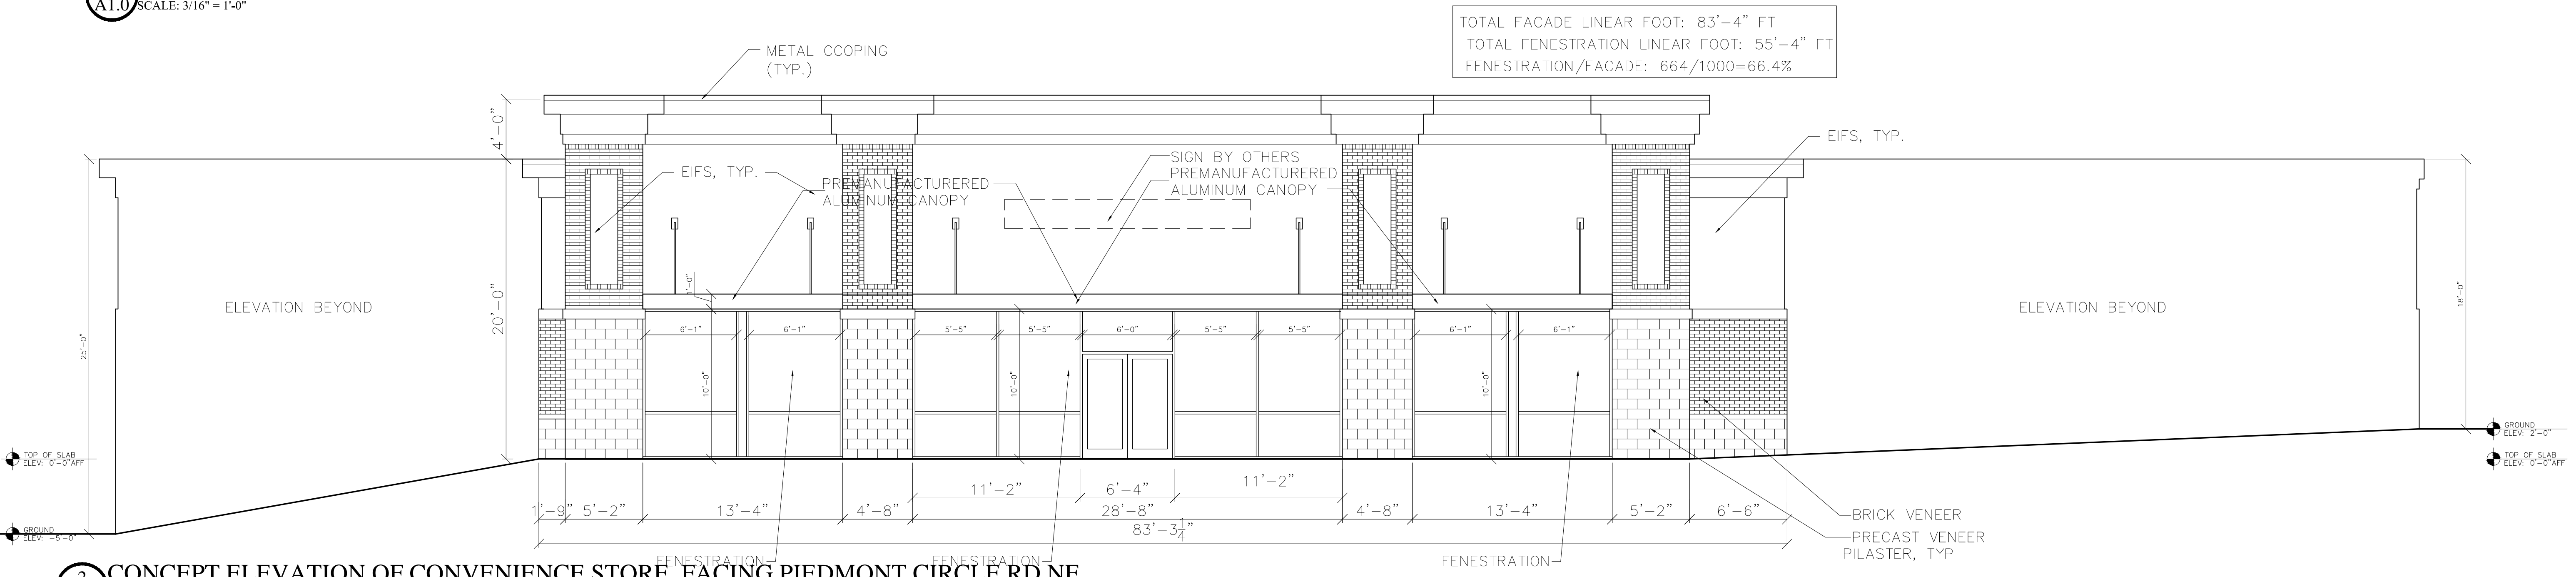

**CONCEPT ELEVATION OF CONVENIENCE STORE FACING PIEDMONT CIRCLE RD NE**  
 SCALE: 3/16" = 1'-0"

REVISIONS

PROJECT NAME AND ADDRESS  
**BUILDING DESIGN FOR CONVENIENCE STORE**  
 1896 PIEDMONT RD NE,  
 ATLANTA, GA 30324

RELEASED FOR CONSTRUCTION  
 DATE: 11/17/17

SHEET TITLE  
**EXTERIOR ELEVATIONS**  
 SHEET NUMBER  
**A-1.0**