



**CONCEPT CANOPY FRONT ELEVATION**

SCALE: 3/16" = 1'-0"

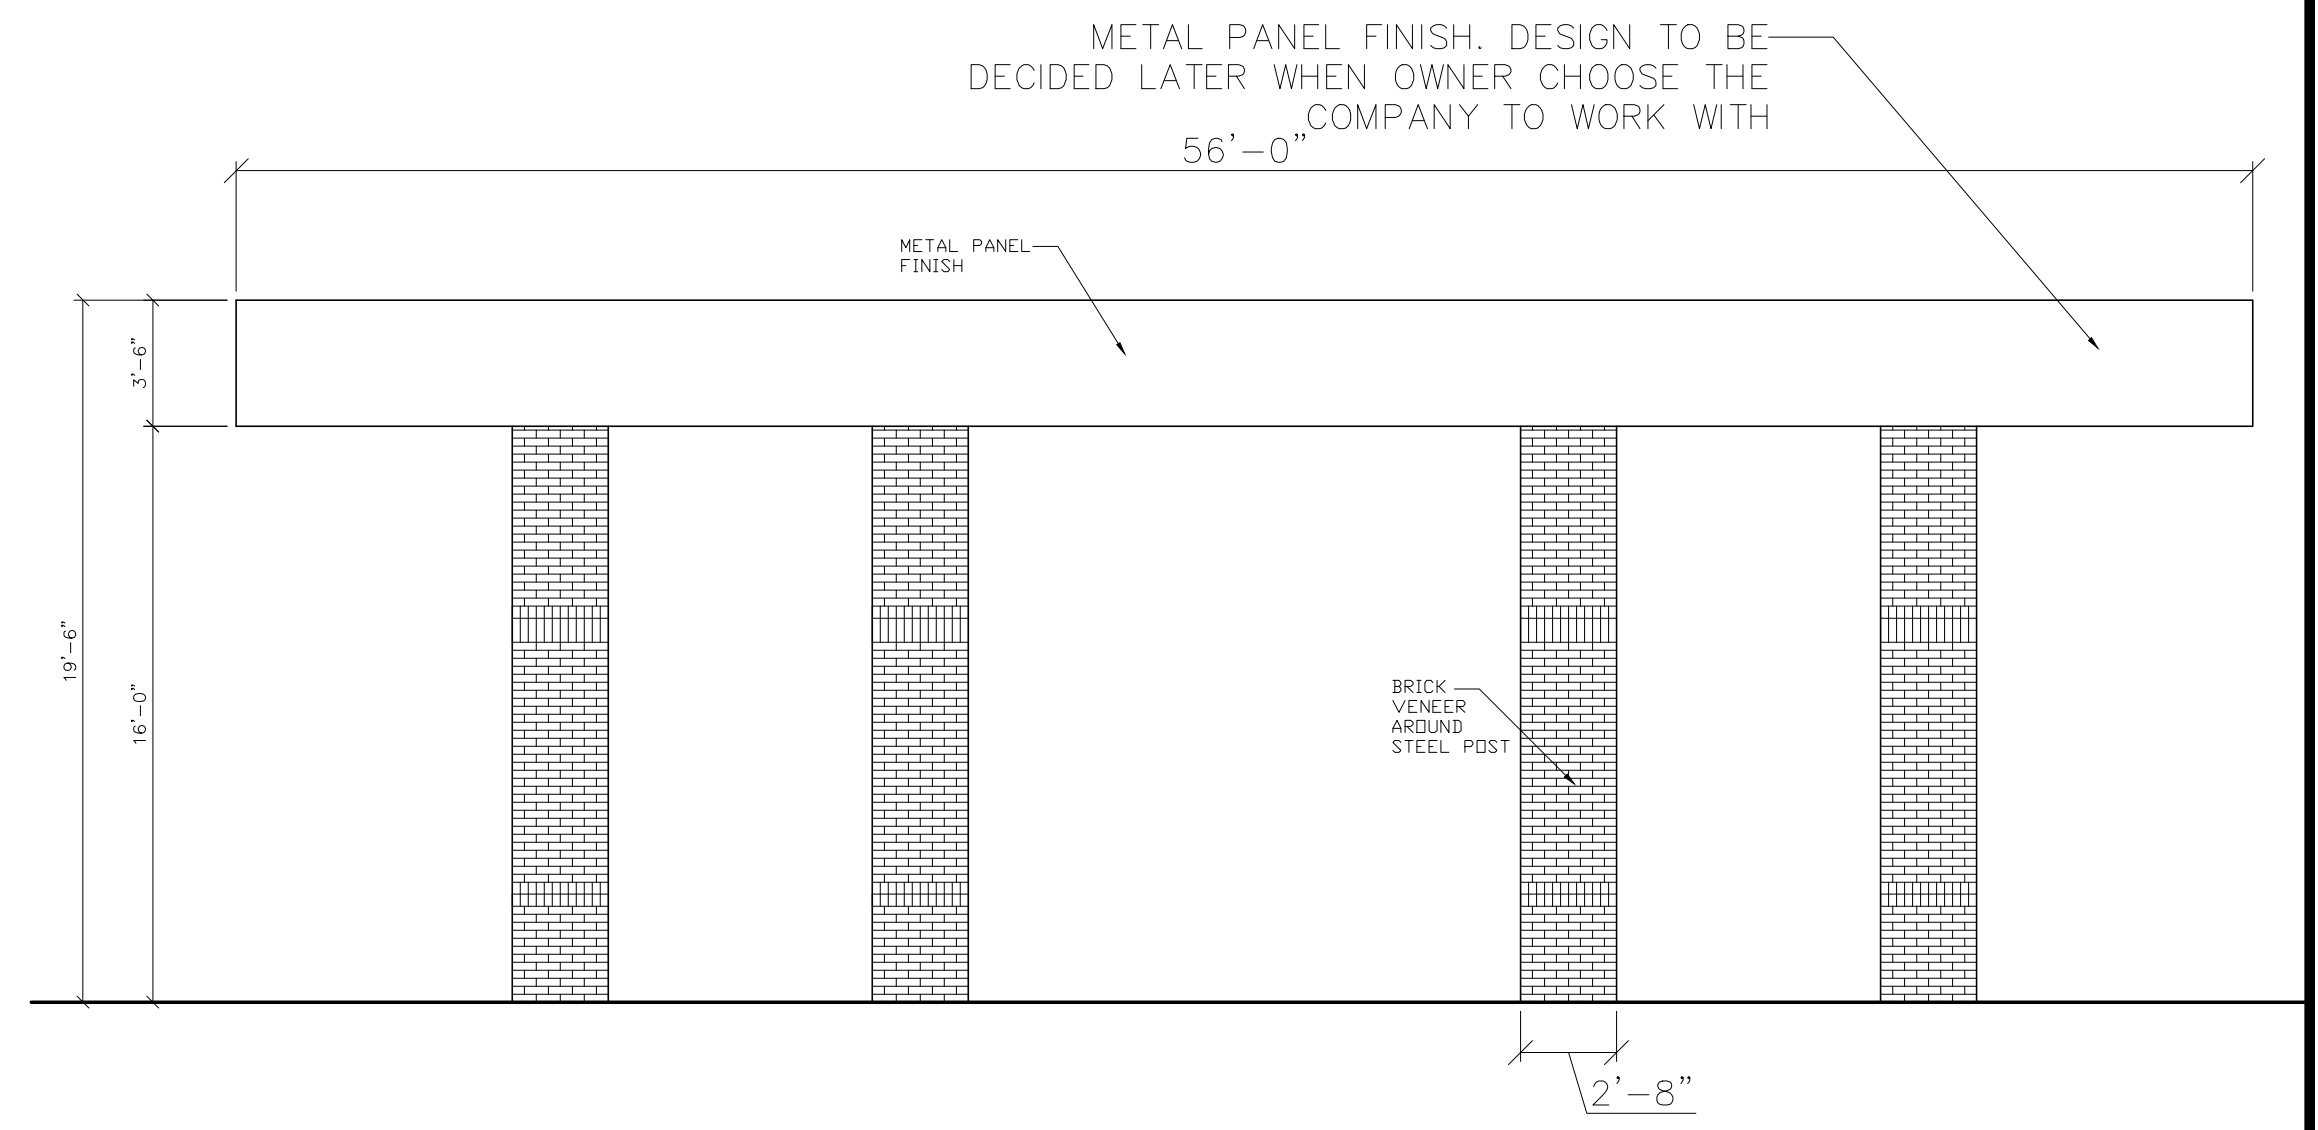

**CONCEPT CANOPY SIDE ELEVATION**


SCALE: 3/16" = 1'-0"

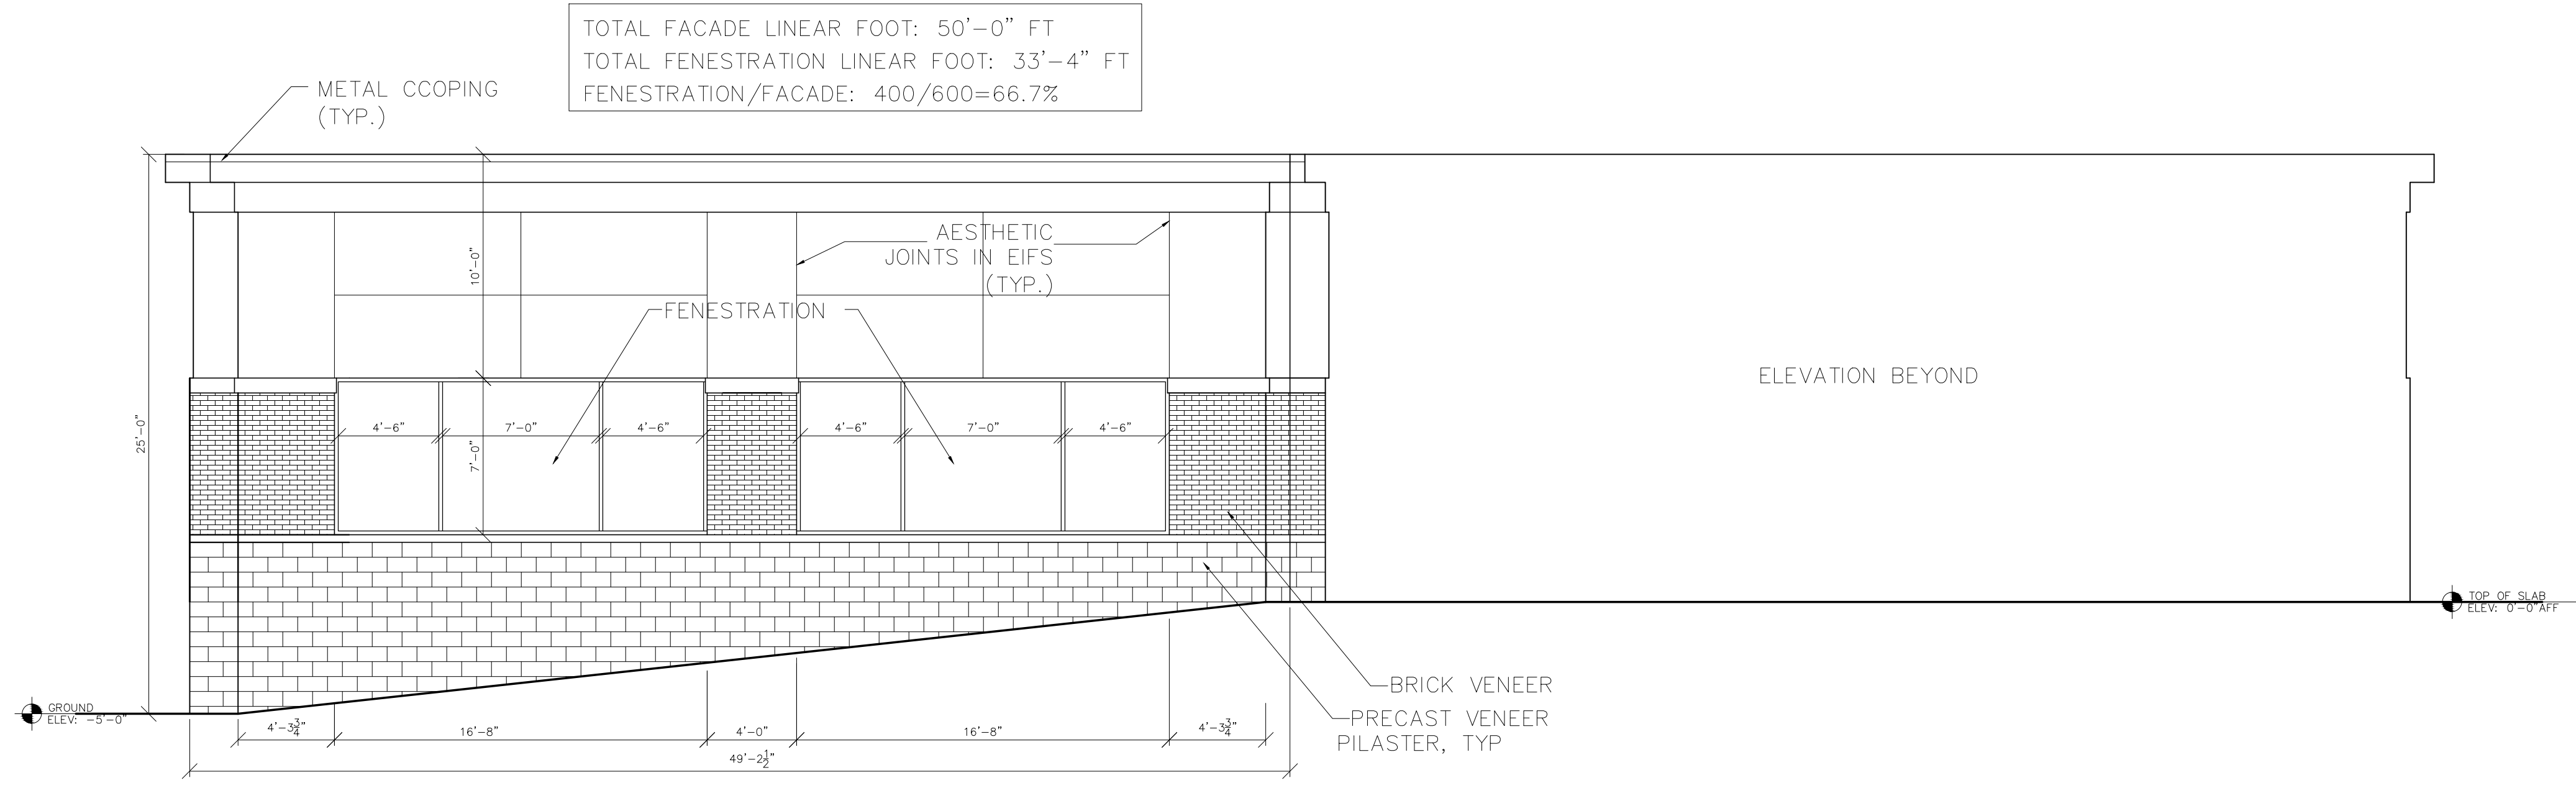

**1 RIGHT ELEVATION**

SCALE: 3/16" = 1'-0"

THIS VIEW IS NOT VISIBLE FROM THE STREET

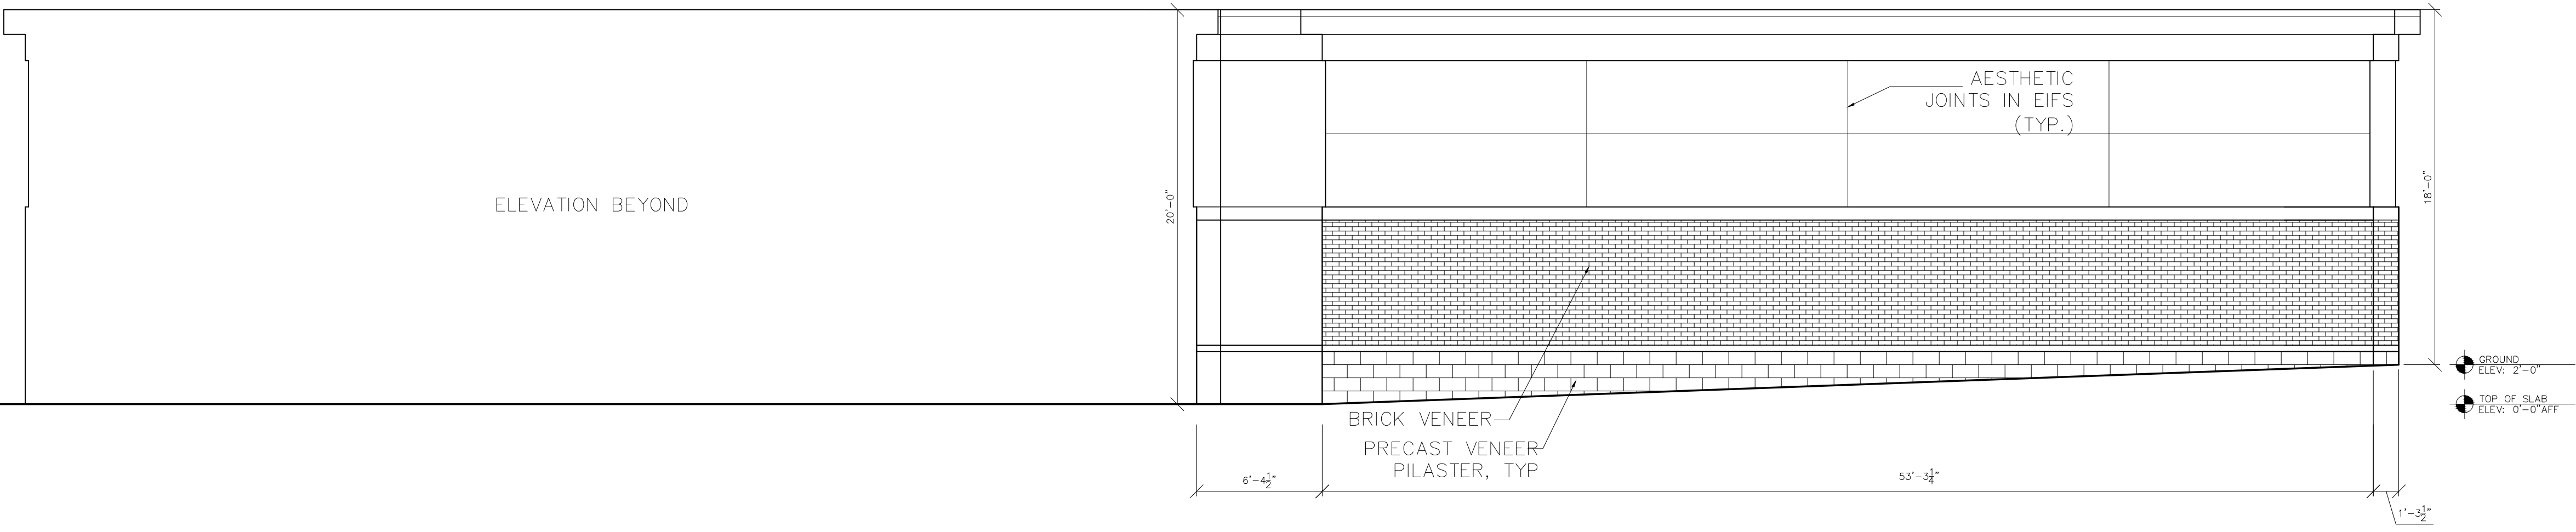

**2 LEFT ELEVATION**

SCALE: 3/16" = 1'-0"

FIRM NAME AND ADDRESS  
**NEW SPACE DESIGN, INC.**  
 3311 NORTH BERKELEY LAKE ROAD  
 SUITE 100  
 DULUTH, GA 30096  
 Phone: (404) 217-3458  
 Fax: (770) 783-2978  
 Email: newspace@gmail.com

REVISIONS

PROJECT NAME AND ADDRESS  
**BUILDING DESIGN FOR CONVENIENCE STORE**  
 1896 PIEDMONT RD NE,  
 ATLANTA, GA 30324

RELEASED FOR CONSTRUCTION  
 DATE **11/17/17**

SHEET TITLE  
**CANOPY AND EXTERIOR ELEVATIONS**

SHEET NUMBER  
**A-1.1**