


0 10' 20'
SCALE: 1"=10'


STREET FURNITURE ZONE TO CONTAIN STREET TREES SPACED 30' ON CENTER.

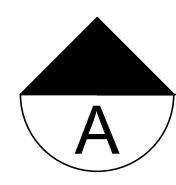

PIEDMONT CIRCLE
(50% R/W)
(PUBLICLY DEDICATED)

CITY OF ATLANTA STANDARD DRIVEWAY APRON

12" WATER LINE
6" CIP

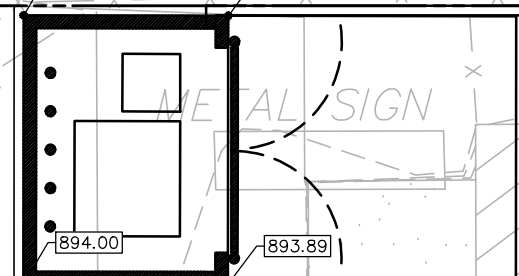

PROPOSED PRICING SIGN LOCATION

4' SIDEWALK CONNECTION TO PIEDMONT CIRCLE

EDGE OF CANOPY TO EXTEND TO BUILDING


C-STORE
4,868 S.F.
FFE=899.00

EXPOSED FOUNDATION

BURIED FOUNDATION

7' TREE ZONE TREES SPA


8' PEDESTRIAN ZONE

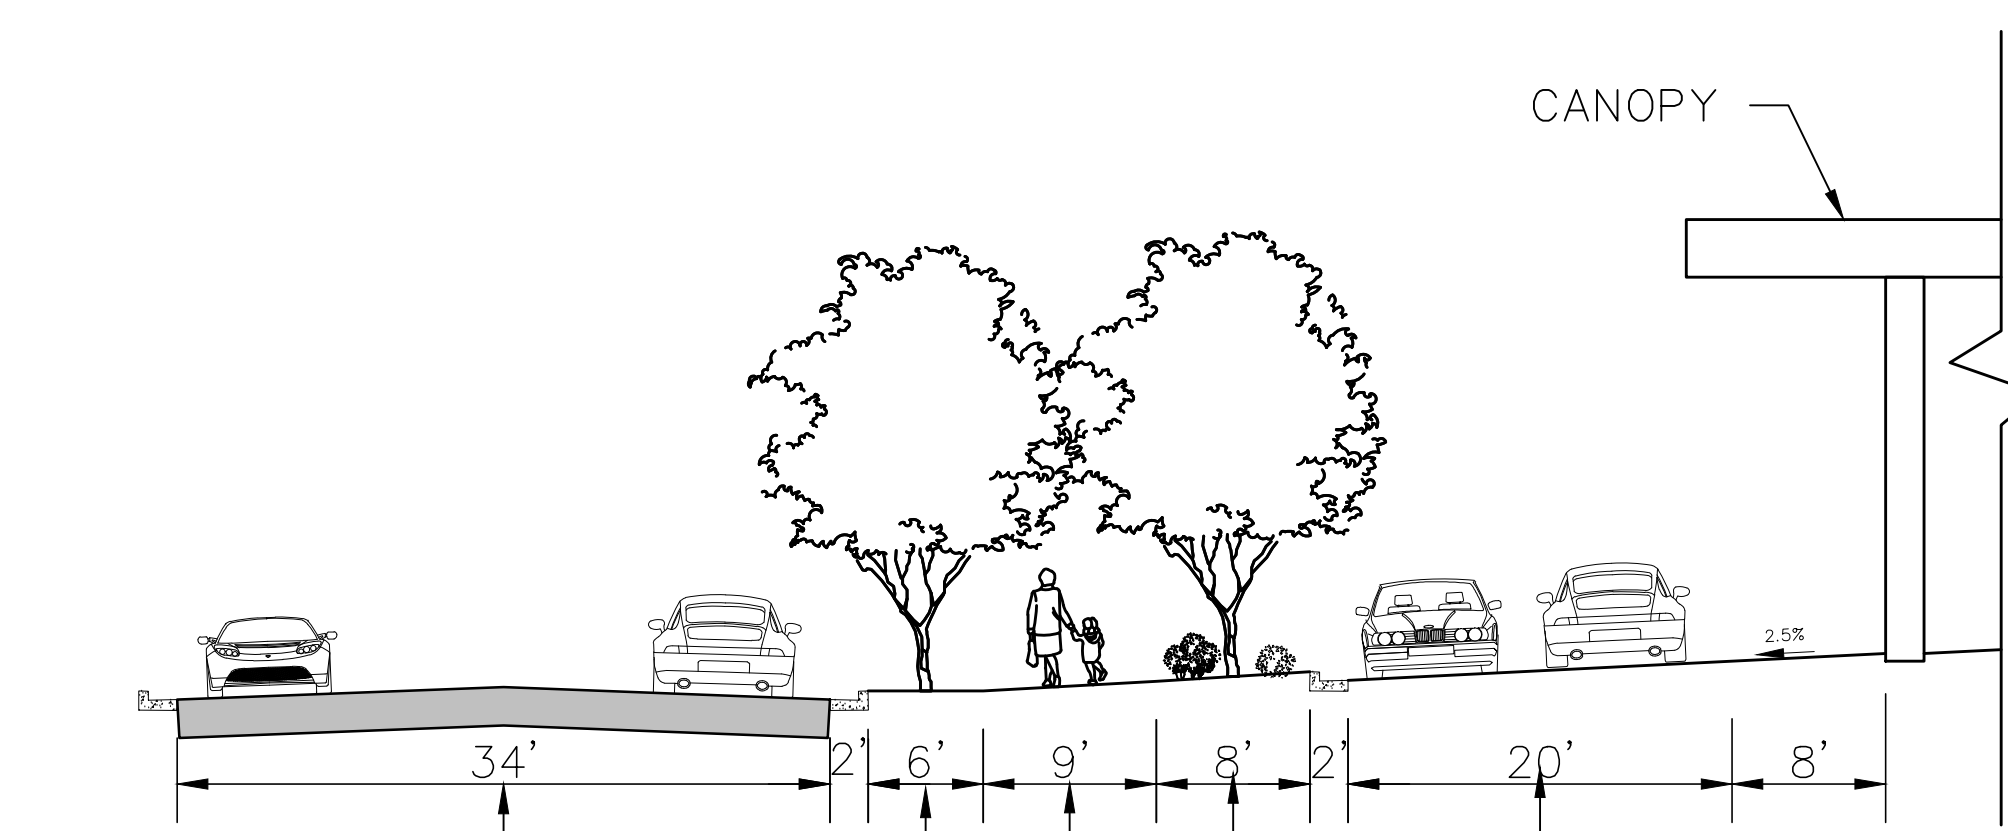

PIEDMONT CIRCLE
6' WIDE STREET FURNITURE ZONE
9' WIDE CLEAR PEDESTRIAN ZONE
8' WIDE LANDSCAPE ZONE
2-WAY DRIVE ADJACENT TO CANOPY

SECTION VIEW: PIEDMONT CIRCLE

HORIZONTAL SCALE: 1"=10'

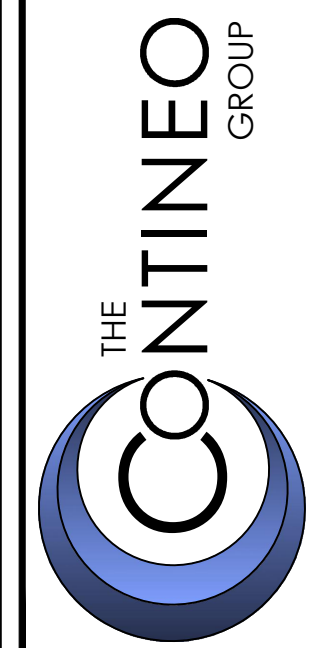

THE CONTINEO GROUP
572 OKDALE ROAD | ATLANTA, GA 30307
PHONE: 678.601.6046 | WWW.THECONTINEOGROUP.COM

#	DATE	REVISIONS	BY

These drawings are the property of Contineo Group, Inc. and shall remain the property of Contineo Group, Inc. No part of these drawings shall be reproduced or used in any form or by any means, electronic or mechanical, including photocopying, recording, or by any information storage and retrieval system, without the prior written permission of Contineo Group, Inc. Any unauthorized use will be subject to legal action.

SYNERGY PETROLEUM, LLC
1990 LAKESIDE PARKWAY, SUITE 230
TUCKER, GA 30084
CONTACT: MALIK KARIMI (770-414-1014)
MALIK@SYNERGYPETRO.COM

1896 PIEDMONT ROAD
C-STORE CONCEPT
JURISDICTION: CITY OF ATLANTA
LOCATION: 1896 PIEDMONT ROAD NE, ATLANTA GA, 30324
CHECKED BY: RTC
DRAWN BY: KJH

SECTION A-A
JOB NO: 17-181
DATE: 10/30/17
SHEET: 02